


REVISION HISTORY		
A	WASTE HANDLING, BUILDING PROFILES	WSB 09.17.2002
B	1" LUMBER, WASTE BINS, RESAW, PERSONNEL	WSB 10.16.2002
C	BUILDING/CONCRETE, FRAME/FURNERS, DETAILS	WSB 03.19.2003
D	MACHINERY DETAILS AND GENERAL REVISIONS	WSB 03.25.2003
E	CONCRETE DETAILS AND GENERAL REVISIONS	WSB 04.03.2003

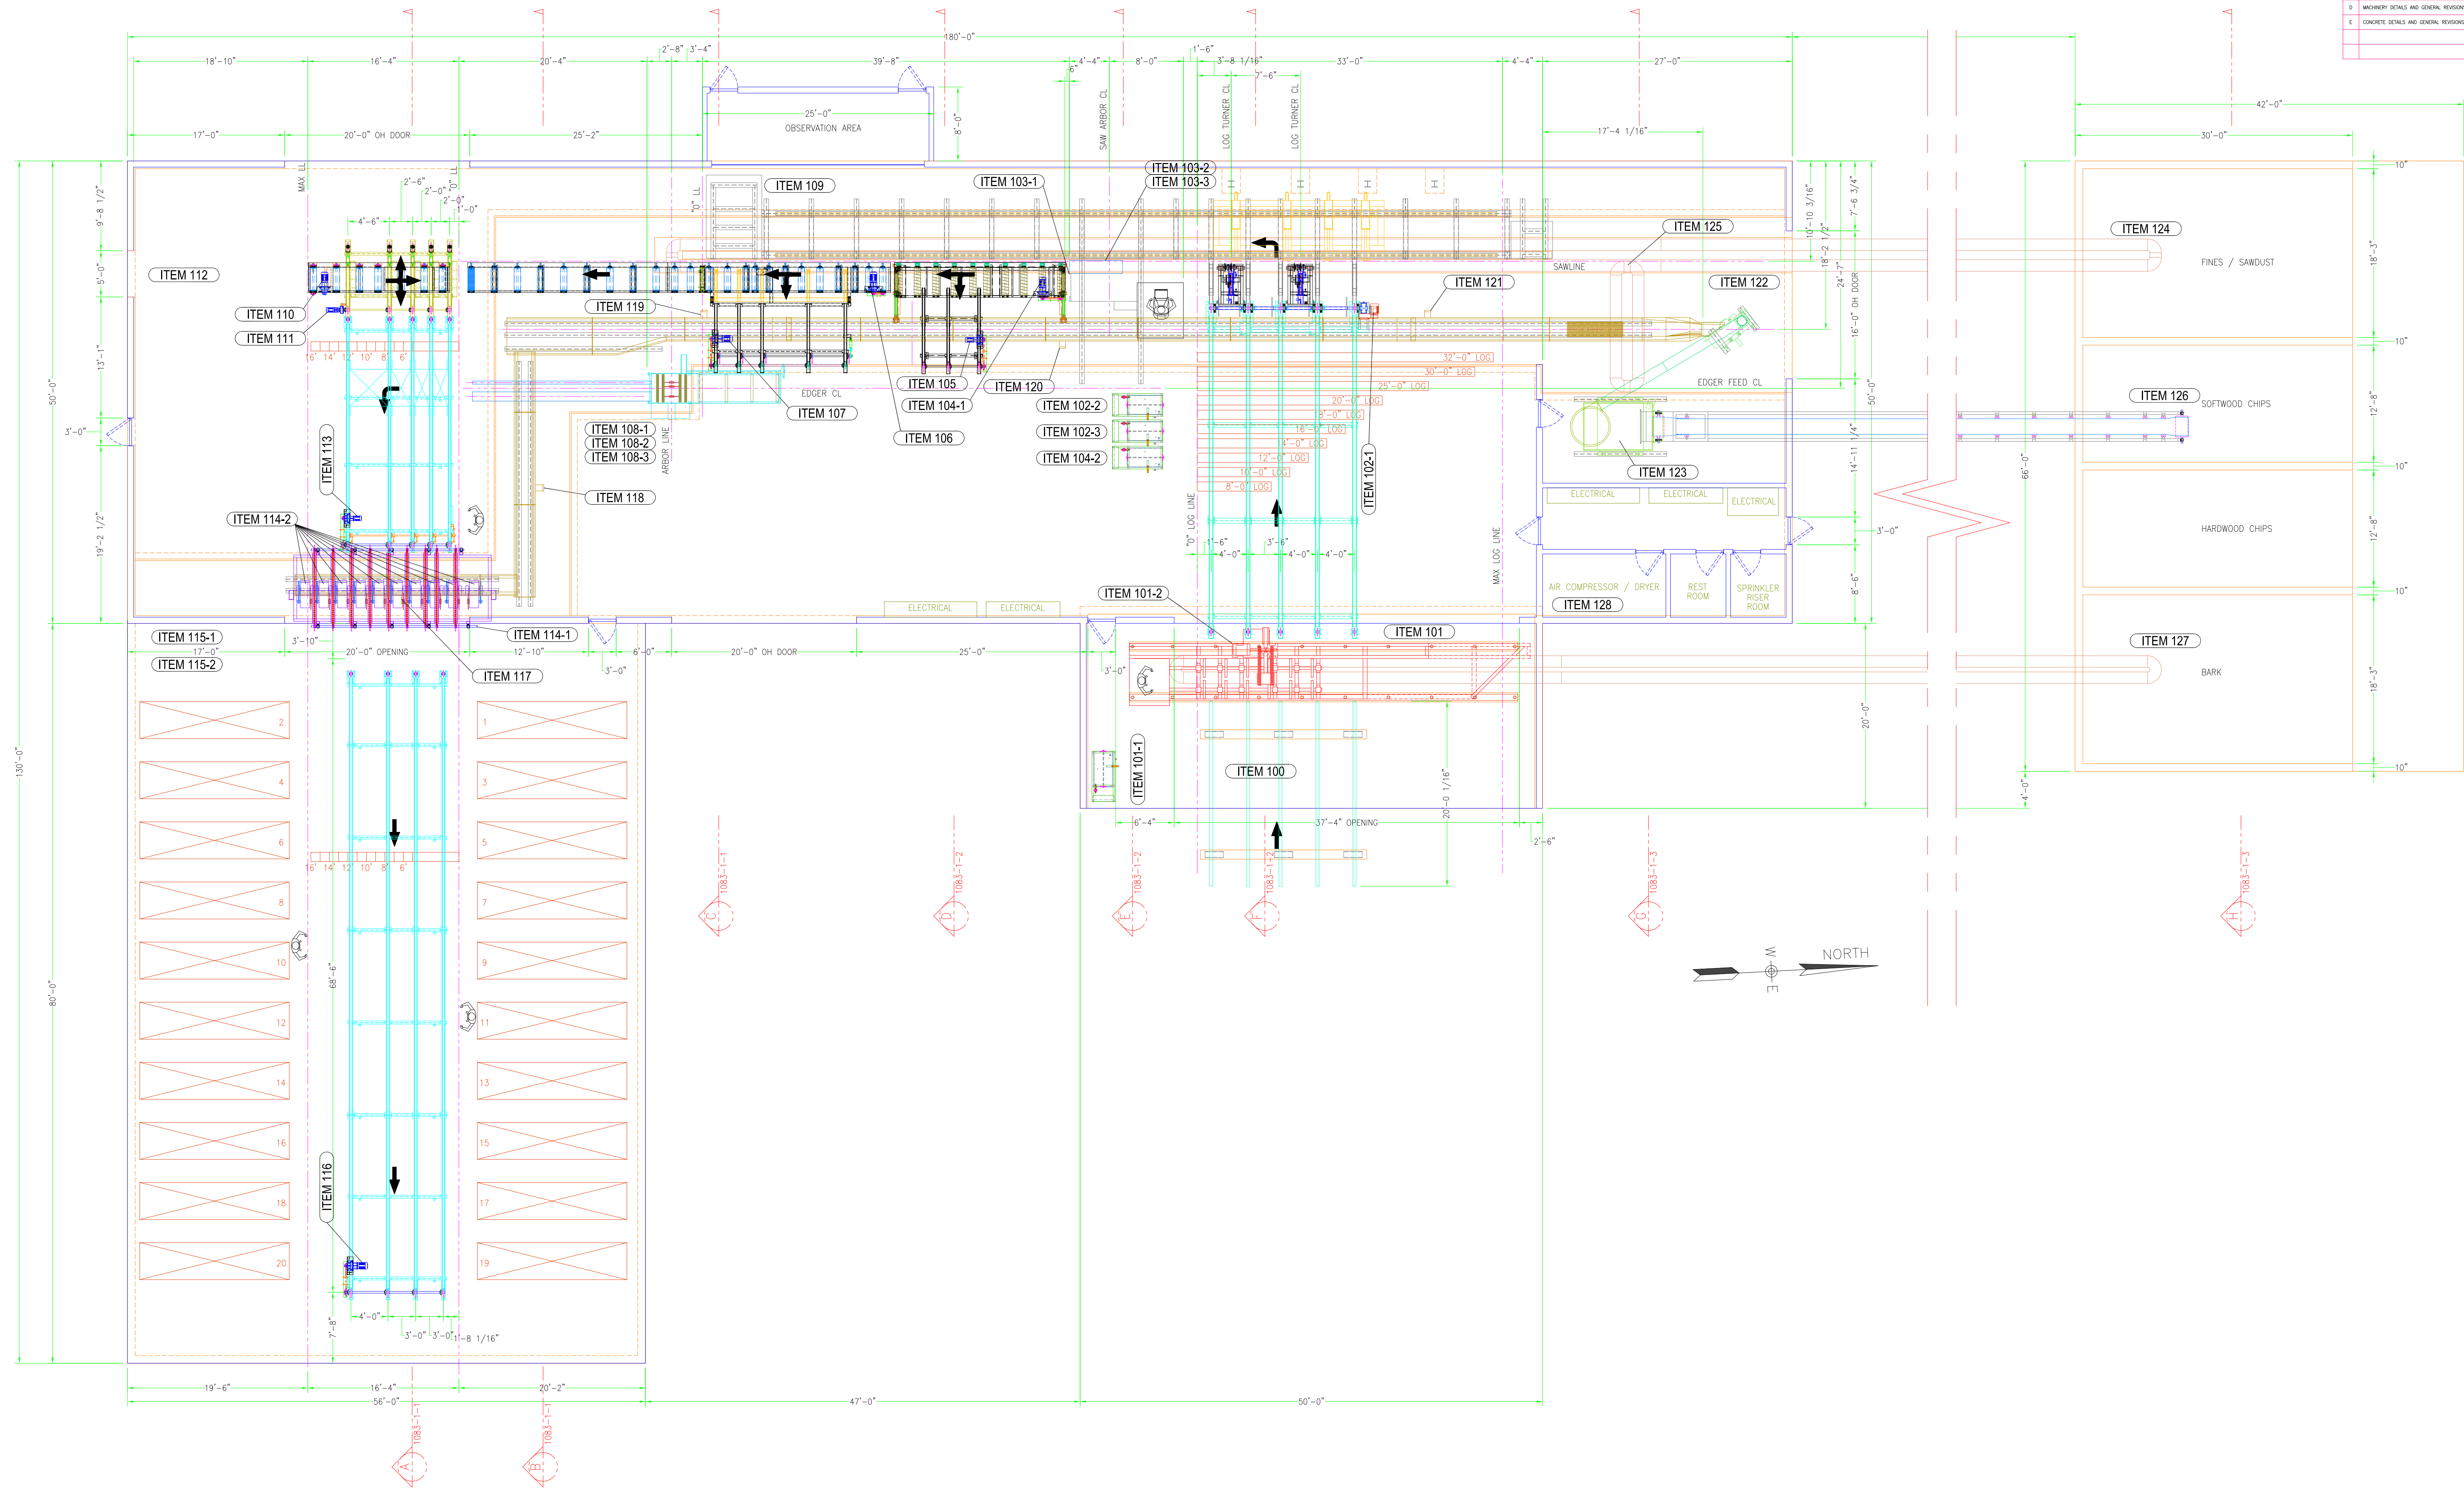

05.08.03 10:58 AM
1083-1-1.dwg
Molitor G. Baker, Northeast Mill Services, Inc.

COWLES COMPANIES NORTH AMHERST, MASSACHUSETTS NEW SAWMILL PROJECT GENERAL EQUIPMENT LAYOUT		NORTHEAST MILL SERVICES INC. New Hampton, New Hampshire 03256 SCALE: 1/8" = 1'-0" DWG SIZE: A1/2/24 x 36 JOB NO: 1083 DRAWN BY: M.G. BAKER DESIGN: TMS CHECKED: APPROVED: DATE: 08.26.2002	
F FINAL, MELLOTT, ED. NUMBERS, MOTOR LOC.	WSB 05.08.2003	DRAWING NO.: 1083-1	REV. F